


PROPOSED SECTION B-B

PROPOSED SECTION A-A

ELEVATION C-C FROM RHODES DRIVE

PROPOSED SECTIONS THROUGH THE CAR PARK FOR ALTERNATIVES 1 & 2 SCALE 1:200

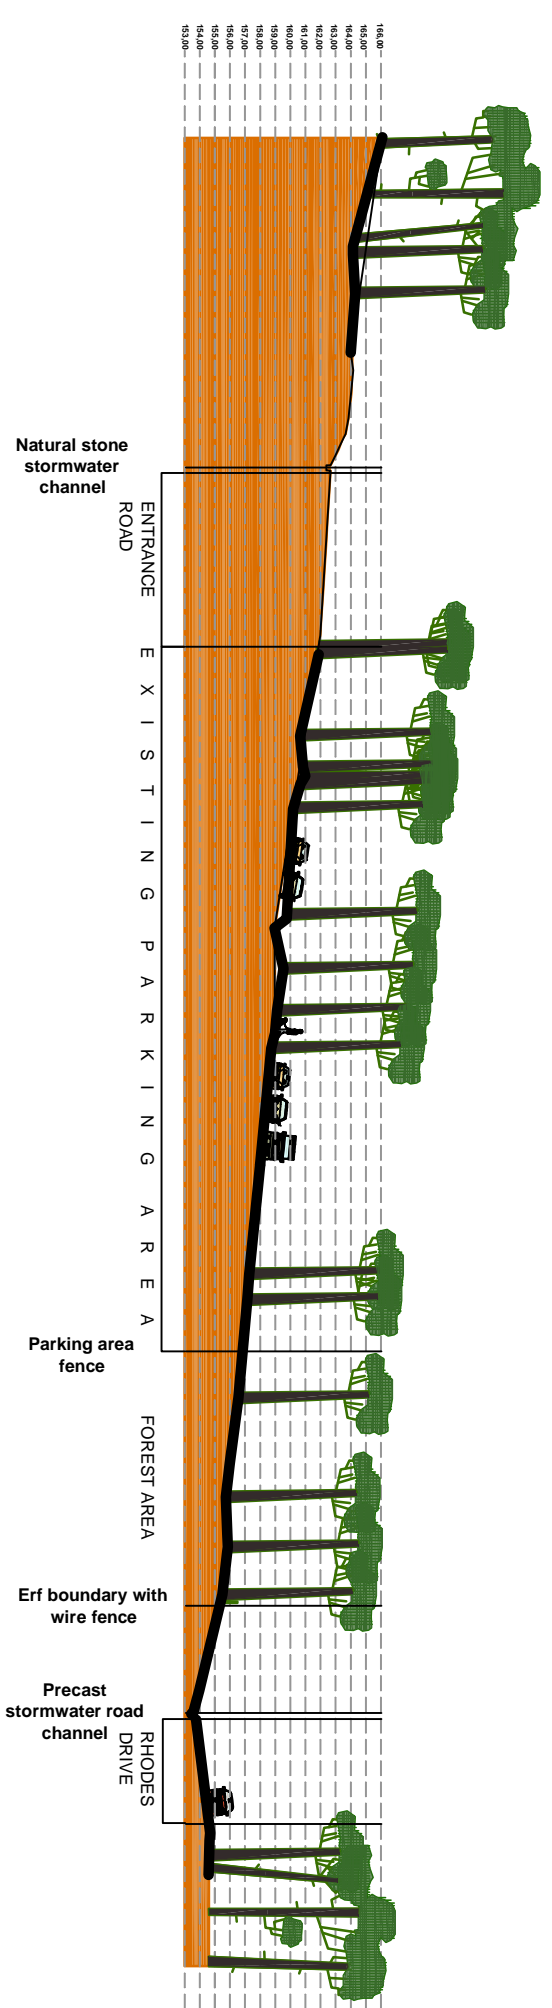


ASSESSMENT OF EXISTING: SECTION X-X



TYPICAL PLANTING REHABILITATION SIGNAGE




TYPICAL LATERITE GRAVEL CAR PARK WITH SCREEN PLANTING

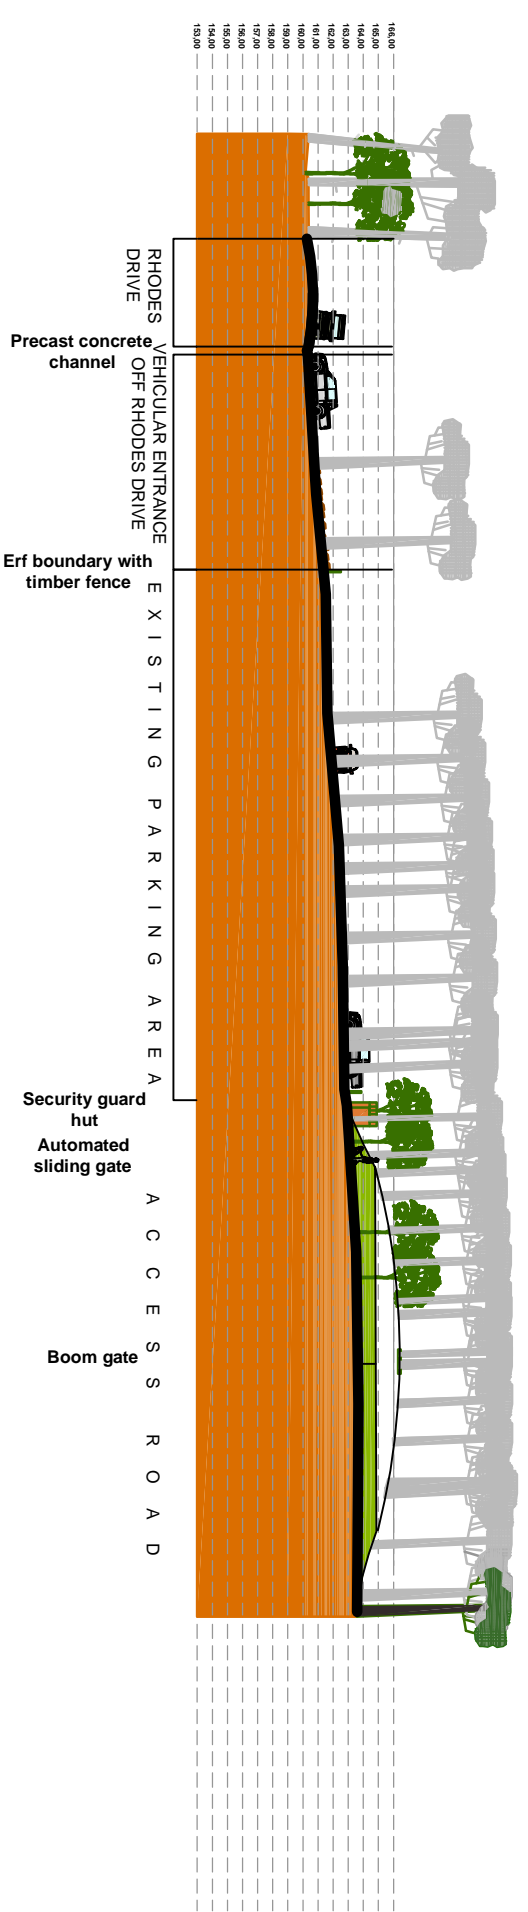

ASSESSMENT OF EXISTING: SECTION Y-Y

SECTIONS X-X & Y-Y THROUGH THE EXISTING CECILIA FOREST CAR PARK SCALE 1:250

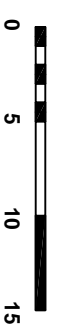

DATE	DRAWN	CHECKED	DESCRIPTION
CLIENT			
CECILIA GATEWAY			
SECTIONS THROUGH CECILIA FOREST CAR PARK			
PROJECT NO.	DISCIPLINE	DWG NO.	STAGE
CEC 001	L	004	S A1
SCALE	DATE		D
1:200 / 250	27 OCT 2010		
COPYRIGHT RESERVED			
CLARE C A BURGESS LANDSCAPE ARCHITECTURE, ENVIRONMENTAL & REHABILITATION DESIGN 12 KENY ROAD, NINTAL, TEL: 011 791 0211, 011 2512			